


GEOGRAPHIC COORDINATES (NAD83) FOR EACH OF THE FOUR CARDINAL CORNERS OF THE PROPOSED REEF SITE (INSHORE)

NORTHEAST CORNER	30° 23.1238615' N	86° 51.3694299' W
NORTHWEST CORNER	30° 23.1237575' N	86° 51.3694299' W
SOUTHEAST CORNER	30° 23.1060654' N	86° 51.3692377' W
SOUTHWEST CORNER	30° 23.1059615' N	86° 51.3835099' W

NOTE: COORDINATES SHOWN ON DRAWING ARE STATE PLANE  
COORDINATES 1983-NAD83(86) DATUM  
FLORIDA NORTH ZONE

SANTA ROSA SOUND

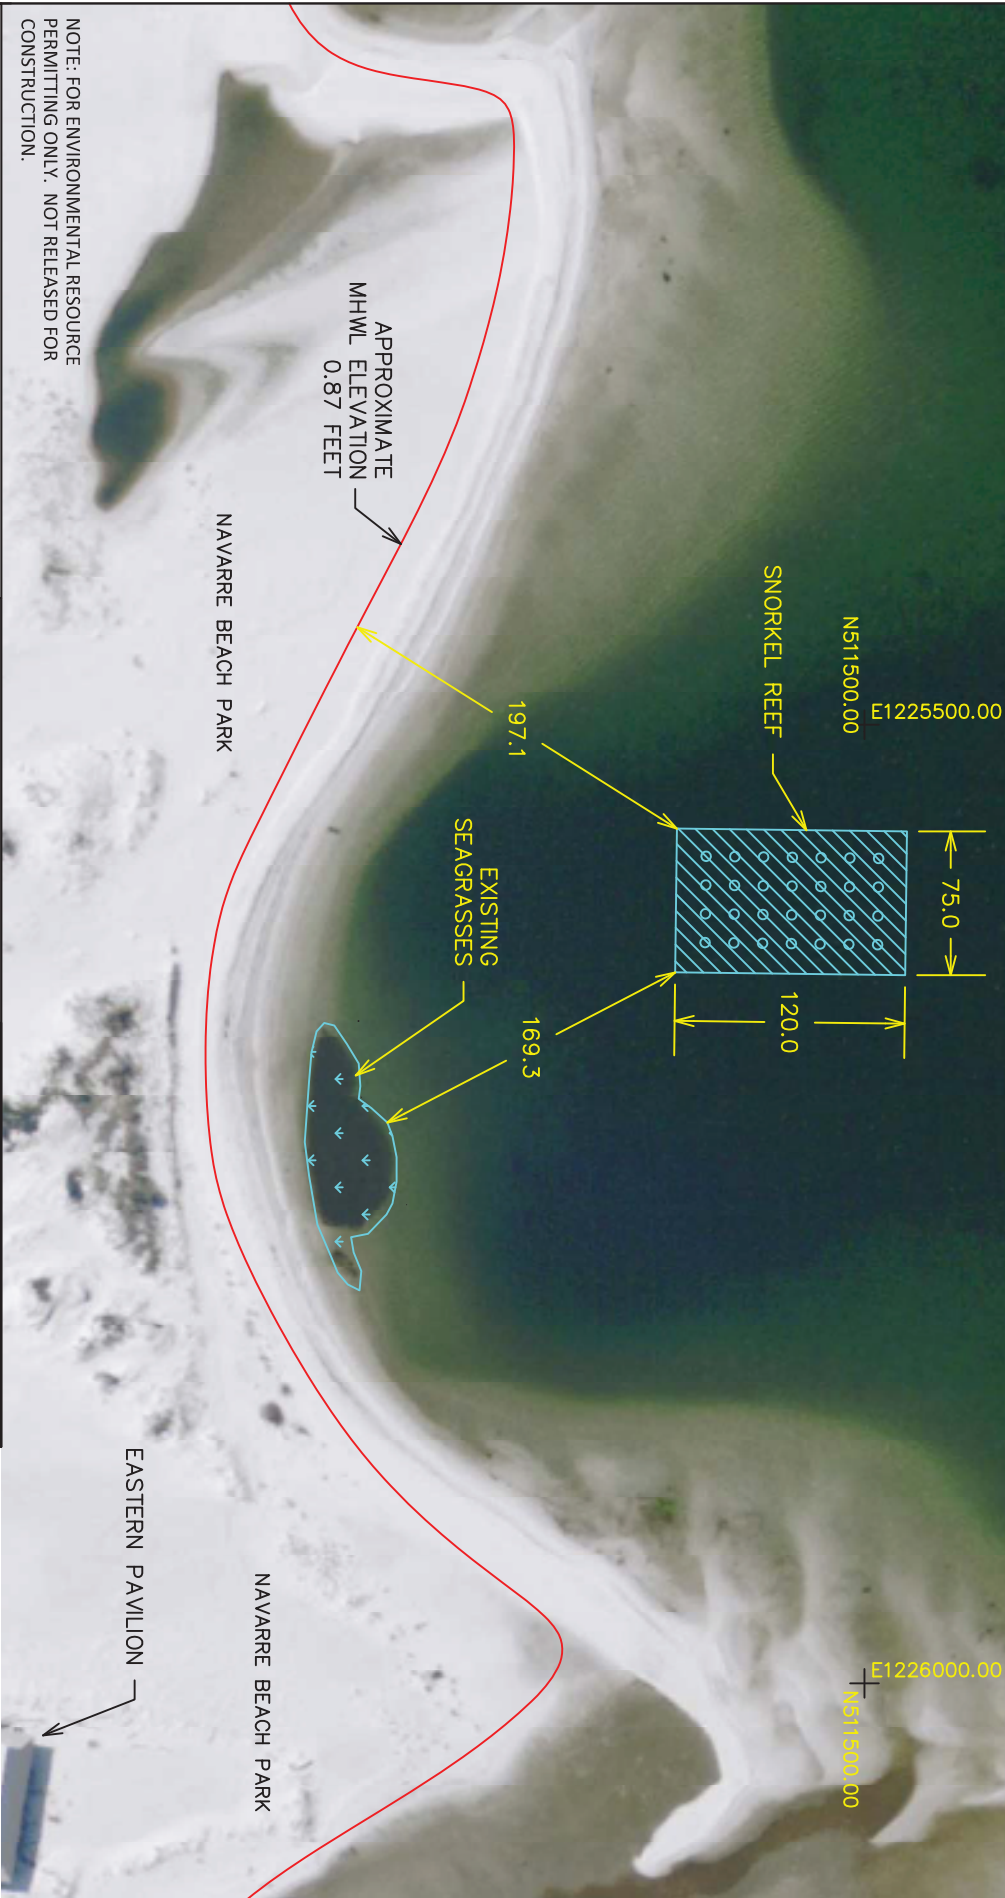

NOTE: FOR ENVIRONMENTAL RESOURCE  
PERMITTING ONLY. NOT RELEASED FOR  
CONSTRUCTION.

**WETLAND  
SCIENCES**  
INCORPORATED

CLOSE UP PLAN VIEW

PROJECT #2009-058	DATE: AUGUST 3, 2009
DRAWN BY: KDJ	SCALE: 1"=100'

